


Grain Bin (loading side)  
 To Electric Supply Line  
 Horizontal Clearances  
 For Portable Augers

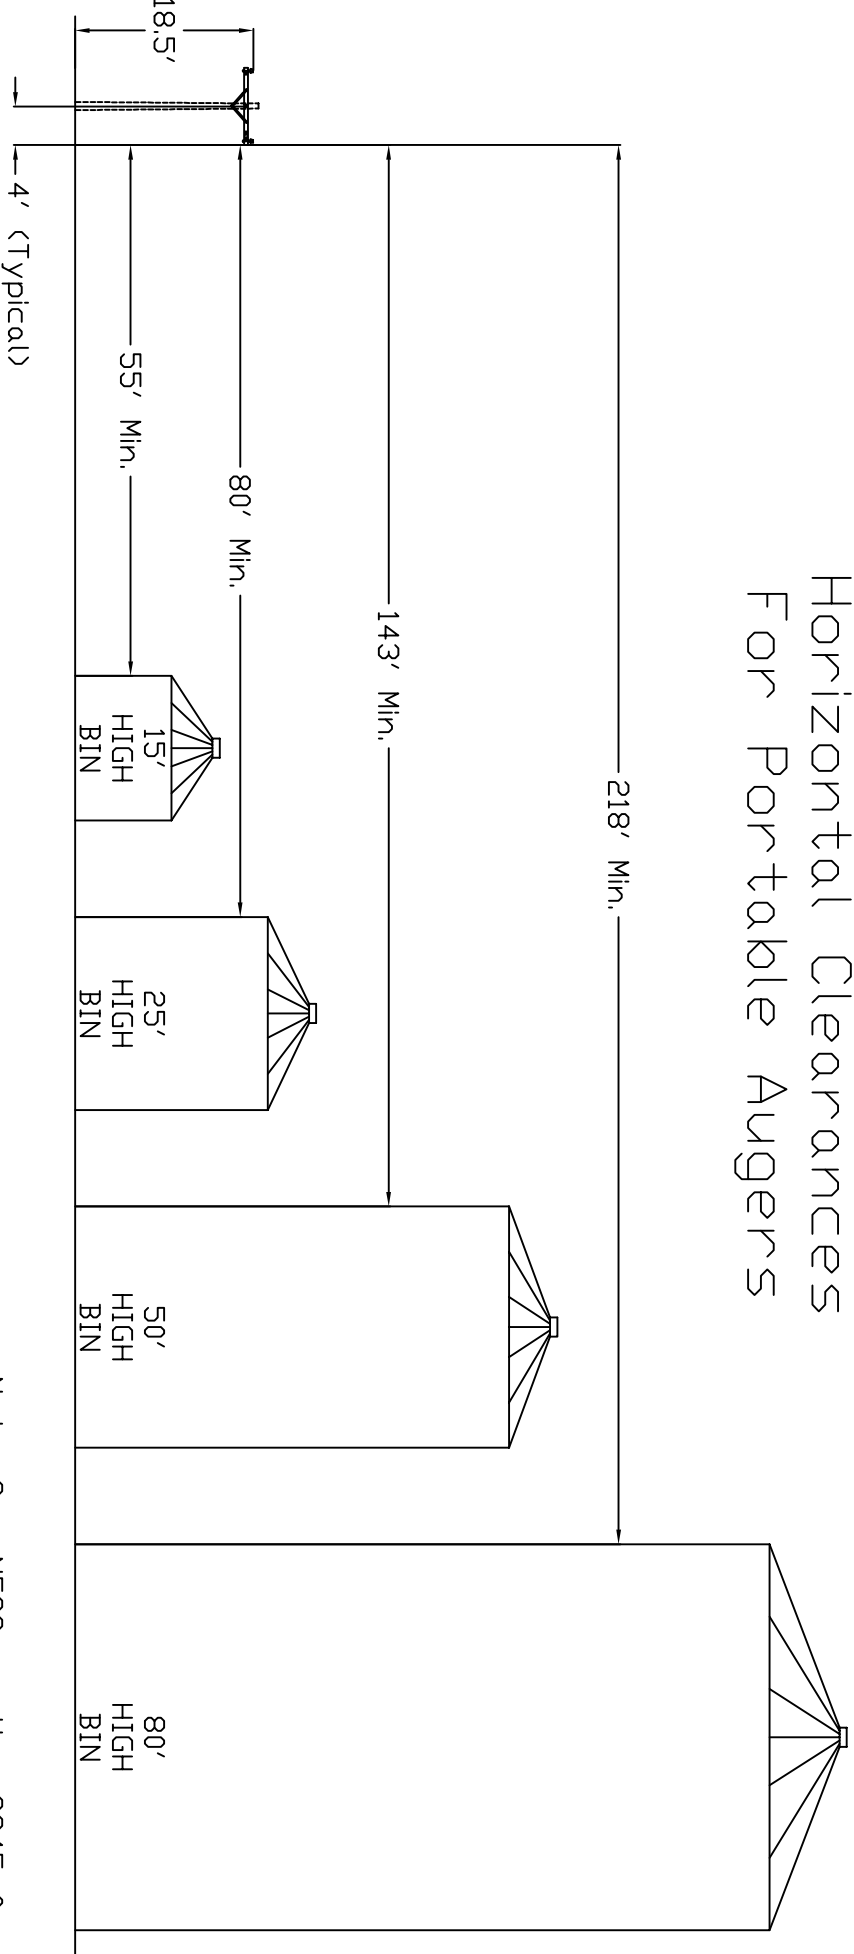

\*\*Note: See NESCC section 234F for complete details on both permanently installed and portable auger installations.